


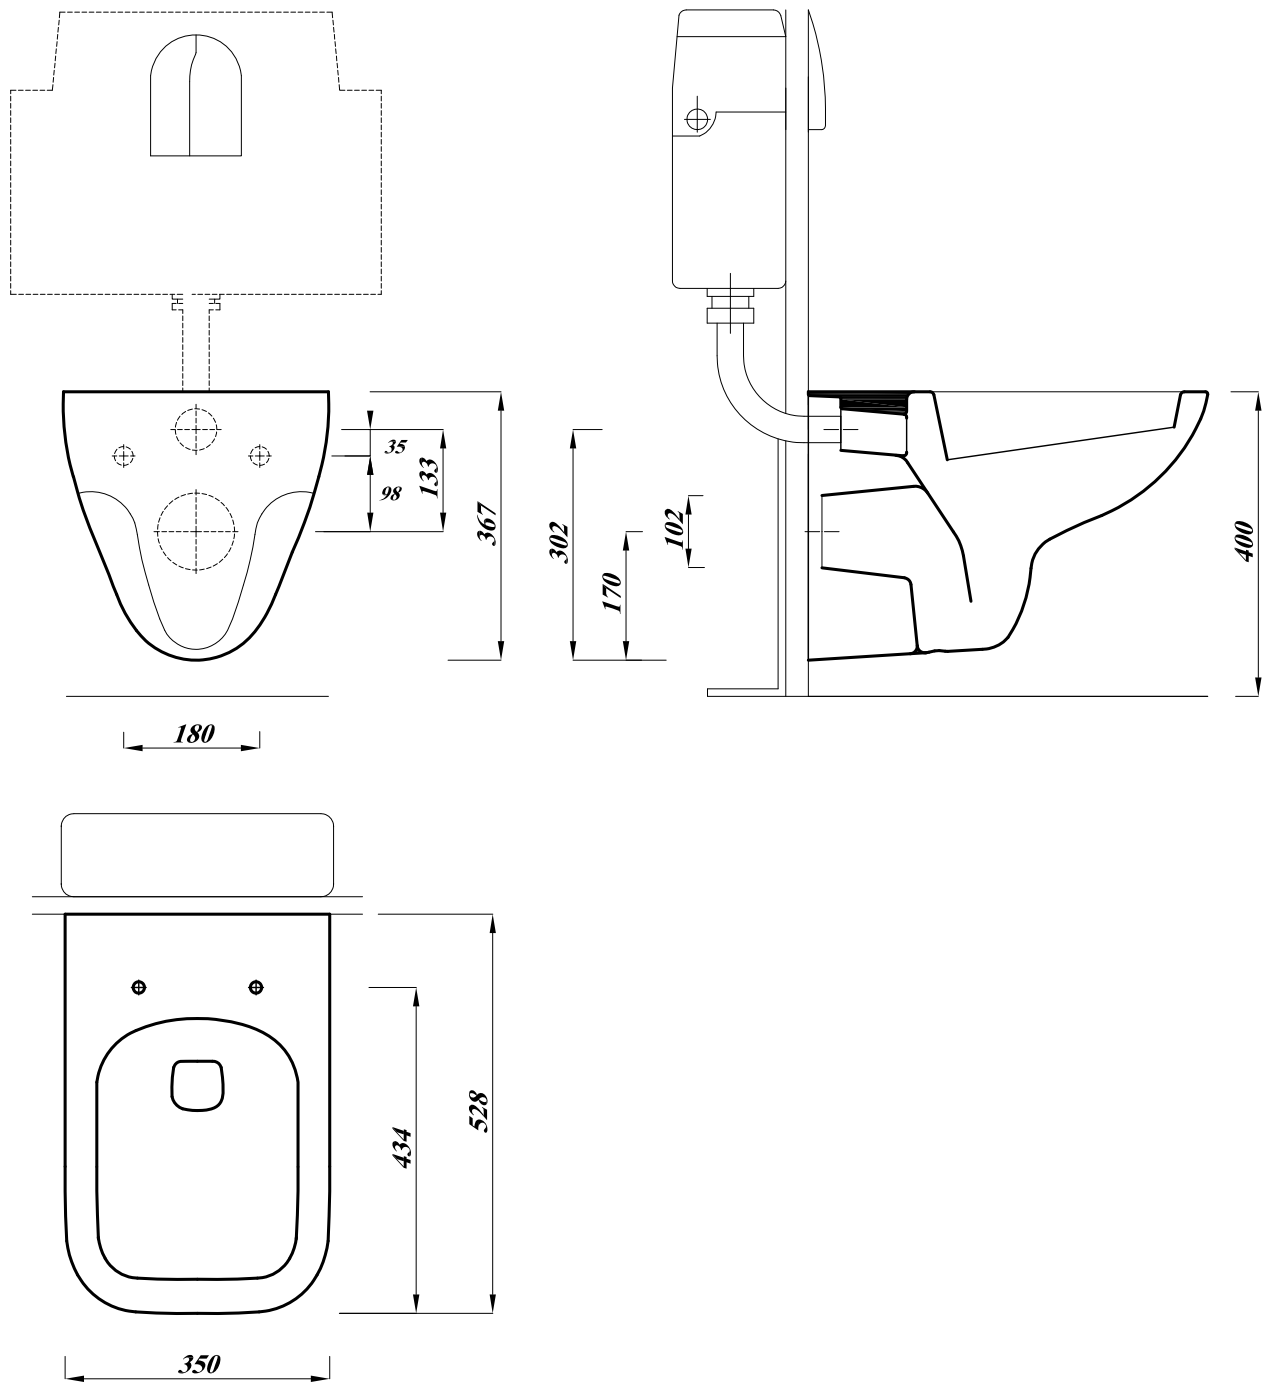

Note: All dimensions are approximate and subject to normal ceramic variation. Lecico reserve the right to change our product without prior notification.

Revision No .	Reason .	Date Of Rev .
0	Initial Issue .	25/5/2014
1	The name has been changed from Contemporary Light to Senner	23/8/2014
2	The WC height has been updated from 360 to 367 to match the average of production readings.	11/8/2016
 Senner WC Square W.H (Provisional Drawing)		Scale : 1:10 Drawing No.:0001006